

SITUACE km 8,900–9,200
1:1000


8.9

9.0

9.1

9.2

9.3

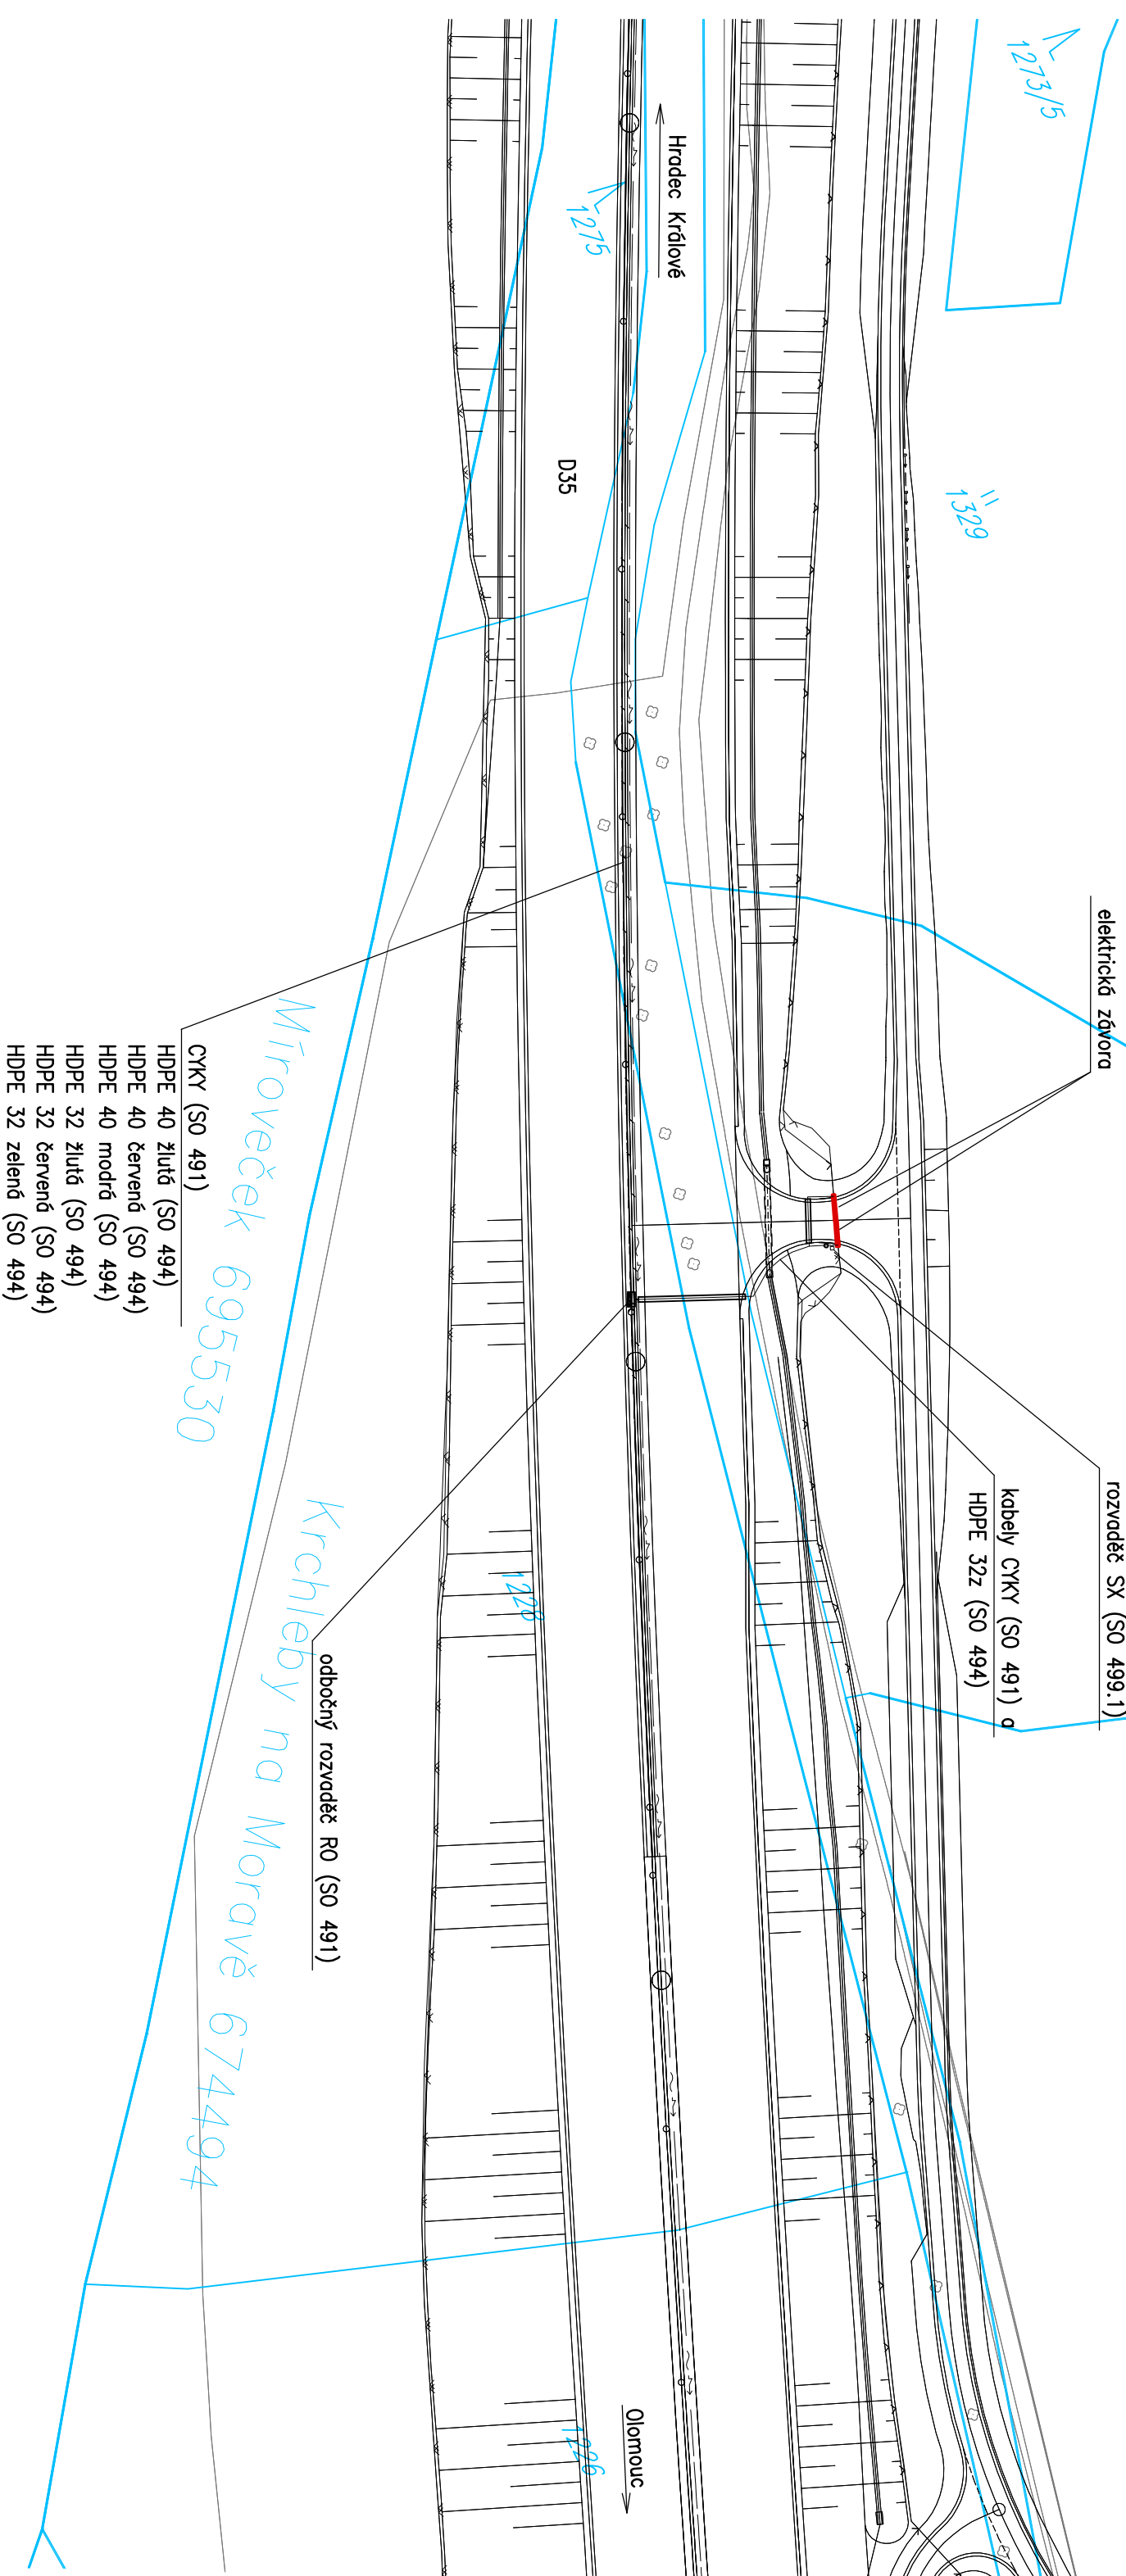

Č. přílohy 4	Stavba: Objekt: Příloha:	D35 STARÉ MĚSTO – MOHELNICE SO 499.2 – Elektrické ztvory SITUACE km 8,900–9,200	
------------------------	--------------------------------	---	--