


ROZHLEDOVÉ POMĚRY

SO 102


M 1:1000

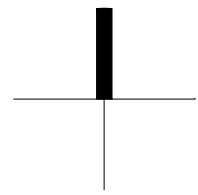

0.1

0.1

7

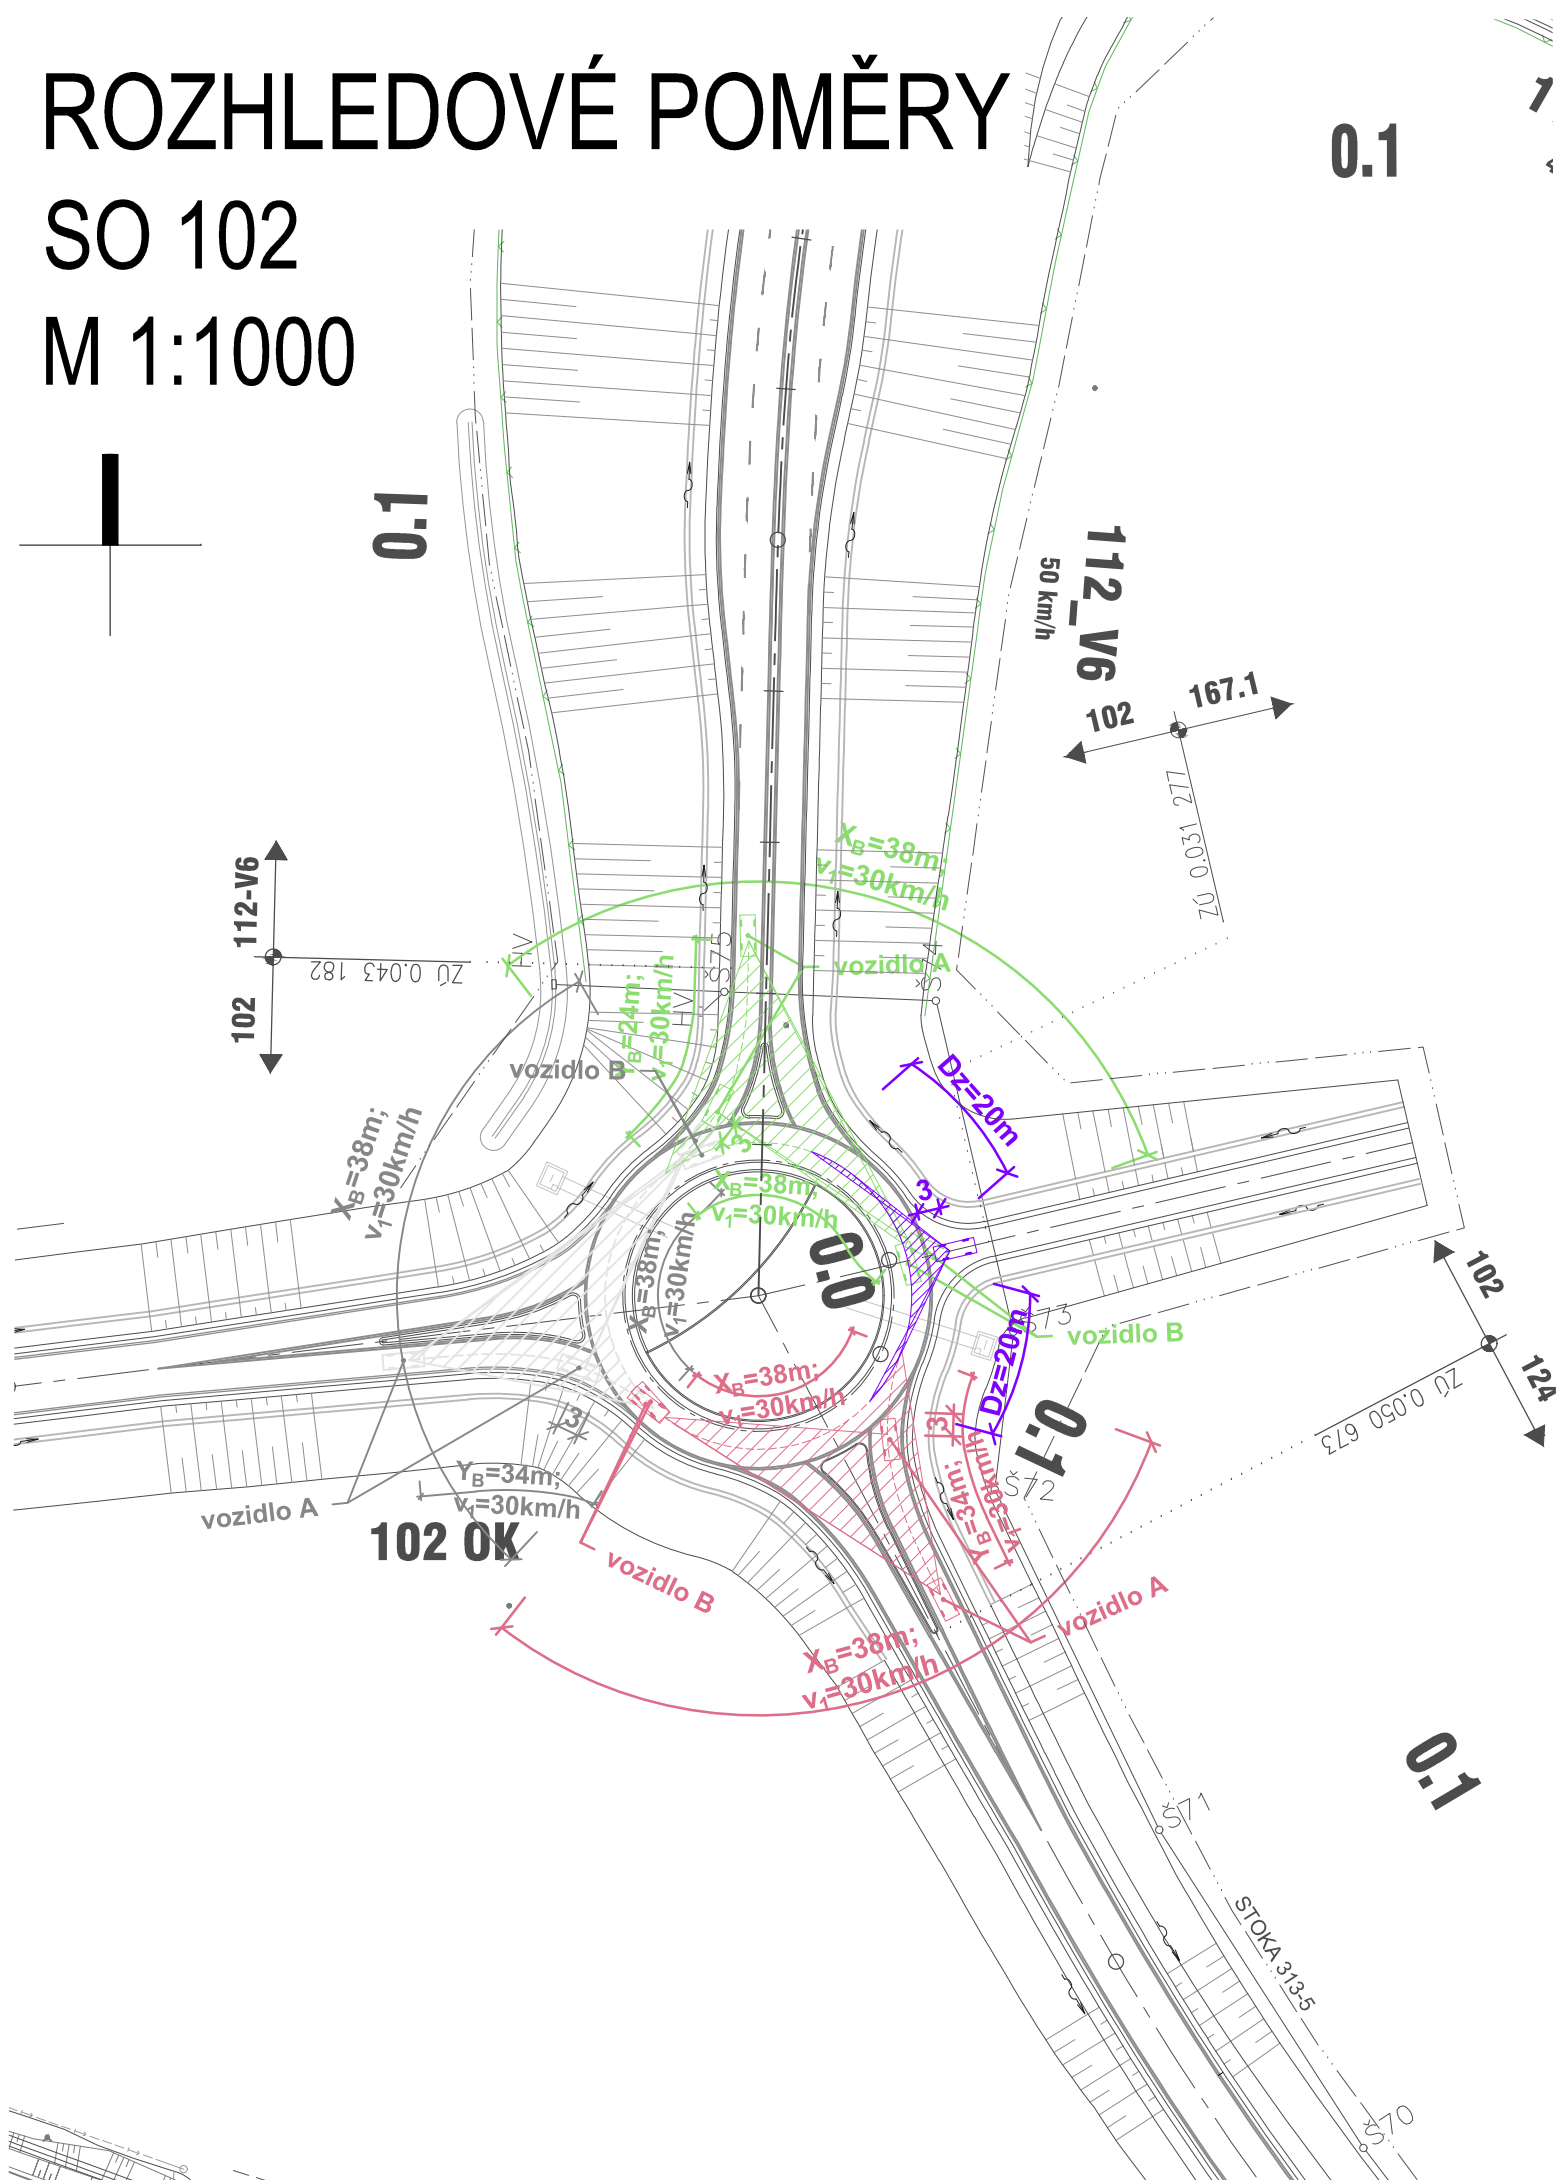

112_V6
50 km/h

102 167.1

70 0.031 277

$X_B = 38m$
 $v_i = 30km/h$

$X_B = 24m$
 $v_i = 30km/h$

$X_B = 38m$
 $v_i = 30km/h$

$X_B = 38m$
 $v_i = 30km/h$

$X_B = 38m$
 $v_i = 30km/h$

$Y_B = 34m$
 $v_i = 30km/h$

$X_B = 38m$
 $v_i = 30km/h$

$Y_B = 34m$
 $v_i = 30km/h$

0.1

102 124

70 0.050 673

STOKA 3:13.5

0.70